

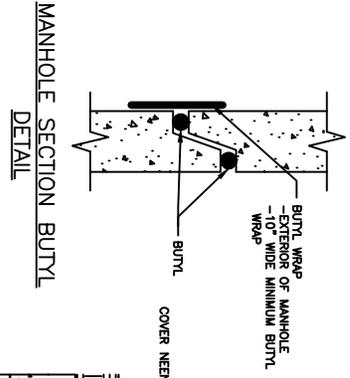


PIPE SECURING DETAIL

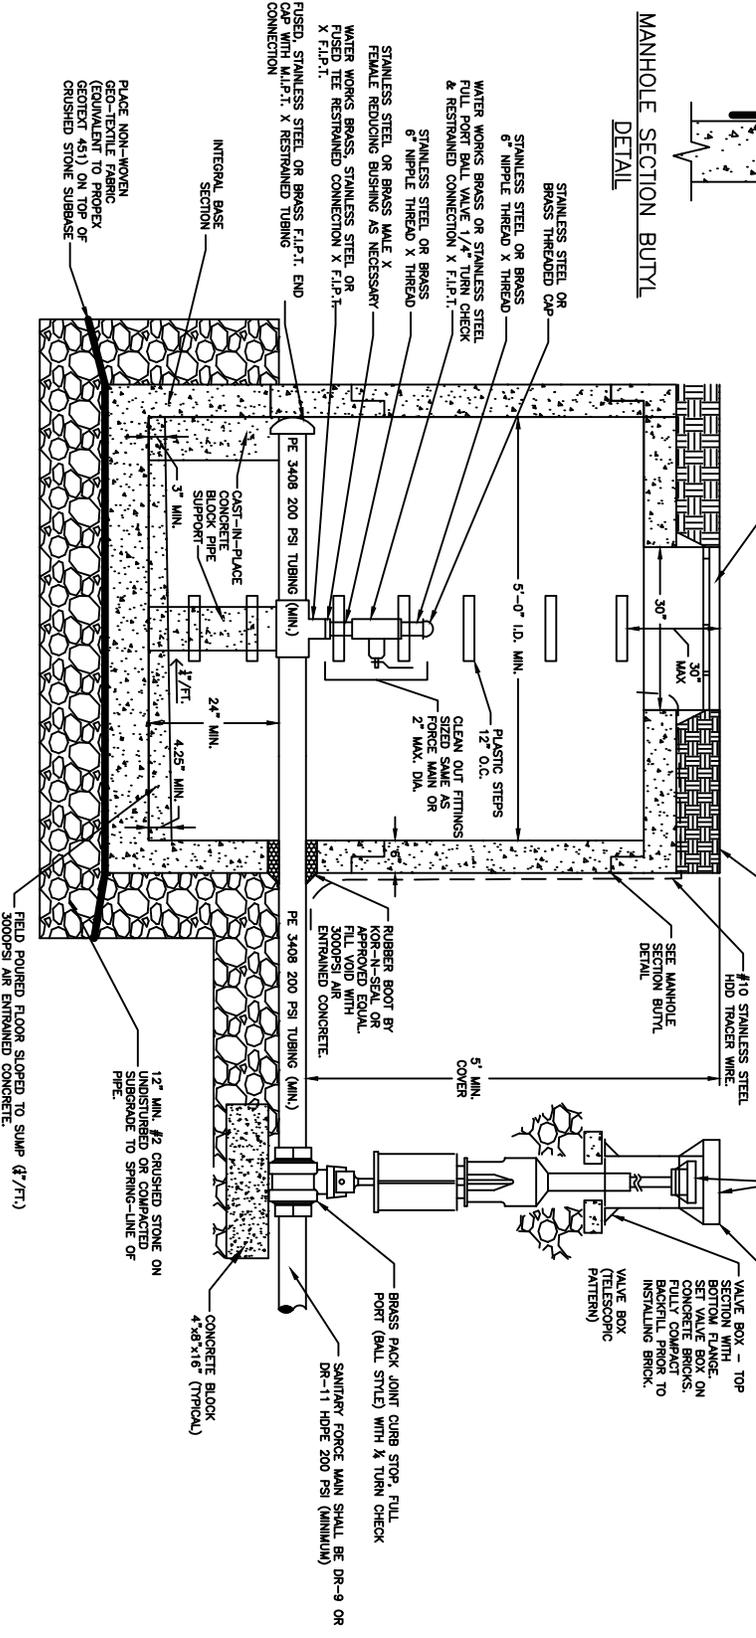

MANHOLE SECTION BUTYL DETAIL

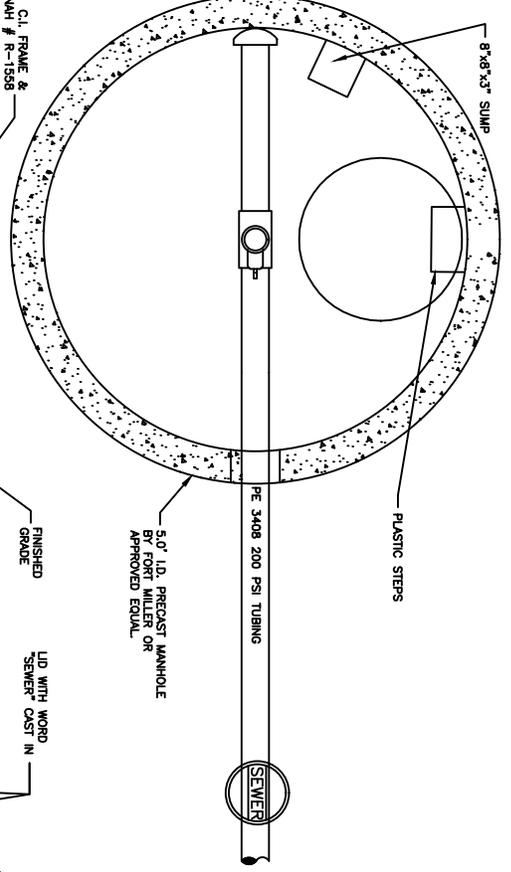

- NOTES:
- CONTRACTOR TO CONFIRM ADEQUATE SPACE WITHIN MANHOLE STRUCTURE TO COMPLETE ALL FITTINGS AND APPURTENANCES AS SHOWN PRIOR TO ORDERING STRUCTURES.
 - TRENCH/PIPE REQUIRE THE USE OF STAINLESS STEEL/PAINT FREE STRAPPING FOR ALL PACK JOINT/COMPRESSION CONNECTIONS.
 - MANHOLE SHALL BE VACUUM TESTED PRIOR TO BACKFILL FOR SCSO #1 STANDARDS AND SPECIFICATIONS.
 - PRIVATE SEWER LATERALS SHALL NOT BE CONNECTED TO SEWER MAINS.
 - INNER DIAMETER OF TUBING SHALL BE A MINIMUM OF 1-1/4\"/>
 - RESTRAINED TUBING CONNECTION SHALL BE GRIP-RING OR PACK JOINT TYPE OR APPROVED EQUAL.
 - EQUAL-FIT SITE MANHOLES SHALL BE MARKED WITH PLAIN HARLING PROTECTION STEEL PER SCSO #1 CONTRACTOR IS RESPONSIBLE FOR ESTABLISHING FLOW.

PRESSURE SANITARY SEWER END-OF-LINE CLEAN OUT

NOT TO SCALE

(OPTION 2)

SARATOGA COUNTY SEWER DISTRICT #1 RESERVES THE RIGHT, AT OUR DISCRETION, TO CHANGE, MODIFY, ADD OR REMOVE PORTIONS OF THESE DETAIL SPECS. AT ANY TIME



SARATOGA COUNTY SEWER DISTRICT #1
1002 HUDSON RIVER ROAD, MECHANICVILLE, NEW YORK

P.O. Box 550 Mechanicville, New York 12118
<http://www.saratogacountyny.gov/departments/sewer-district-1/>

Telephone: (518) 664-7396
Fax: (518) 664-6280