


- NOTE:
- ALL COMPRESSION FITTINGS SHALL BE BRASS OR STAINLESS STEEL OR APPROVED EQUAL.
 - ALL CURB STOP EXTENSION RODS SHALL BE STAINLESS STEEL.
 - HDPE/POLY PIPE REQUIRES THE USE OF STAINLESS STEEL INSERT PIPE STIFFENERS FOR ALL PACK JOINT/COMPRESSION CONNECTIONS.
 - STAINLESS STEEL, BRASS, OR FUSED DRESSER COUPLINGS TO BE USED WHERE EXISTING LINE IS CUT FOR TEE.
 - ALL FORCEMAIN SANITARY SEWER LINES SHALL BE AT A DEPTH OF 5' OR GREATER. IF LESS THAN 5' LINE SHALL BE INSULATED. (SEE SARATOGA COUNTY SEWER DISTRICT #1 TRENCH DETAIL)
 - WHEN CONNECTING TO EXISTING FORCEMAIN, CURB STOP MUST BE PLACED AS CLOSE AS POSSIBLE TO EXISTING FORCEMAIN AND OUTSIDE OF PAVEMENT WITH VALVE BOX.
 - TIE-IN SADDLE TO BE STAINLESS STEEL BANDED TAPPING SLEEVE, BANDED REPAIR SERVICE SADDLE, FULL CIRCLE REPAIR CLAMP FOR TAPPING BY SMITH BLAIR, PIPE FUSING, OR APPROVED EQUAL.
 - CONTRACTOR IS RESPONSIBLE FOR ESTABLISHING FLOW

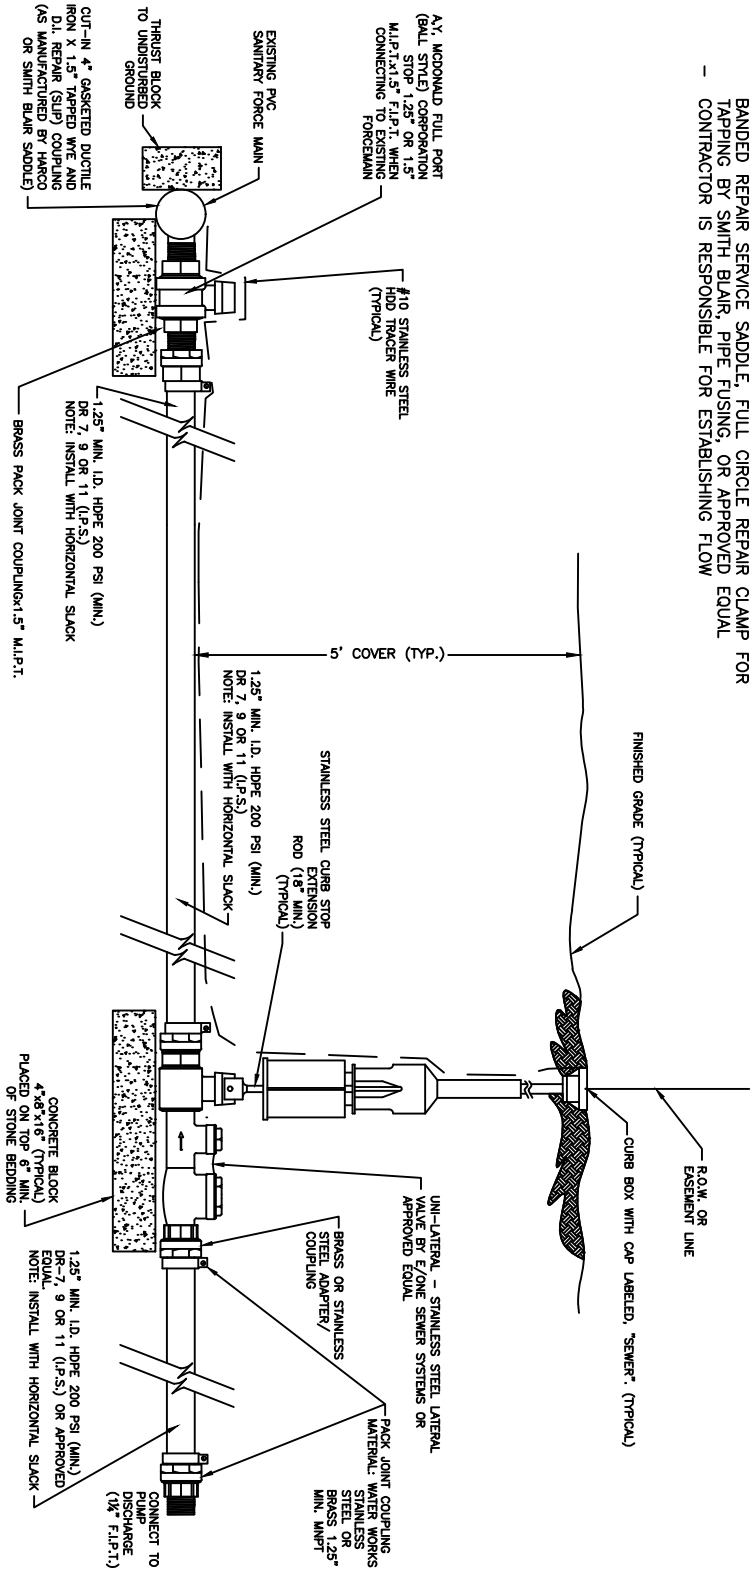

INDOOR GRINDER PUMP TO SANITARY FORCE MAIN CONNECTION
 NOT TO SCALE

SARATOGA COUNTY SEWER DISTRICT #1
 RESERVES THE RIGHT, AT OUR DISCRETION, TO
 CHANGE, MODIFY, ADD OR REMOVE PORTIONS
 OF THESE DETAIL SPEC'S AT ANY TIME



SARATOGA COUNTY SEWER DISTRICT #1
 1002 HUDSON RIVER ROAD, MECHANICVILLE, NEW YORK

P.O. Box 550 Mechanicville, New York 12118
<http://www.saratogacountyny.gov/departments/sewer-district-1/>

Telephone: (518) 664-7396
 Fax: (518) 664-6280